




****PLEASE NOTE: AERIAL IMAGERY IS NOT UP TO DATE AND DOES NOT SHOW EXISTING CONDITIONS AT SITE.***

NYACK SKATEBOARD PLAZA
MEMORIAL PARK, NYACK, NY

DRAWN ON: MAY 29, 2013
BY: JKO

AERIAL VIEW OF SPACE ALLOCATED FOR SKATEBOARD PLAZA

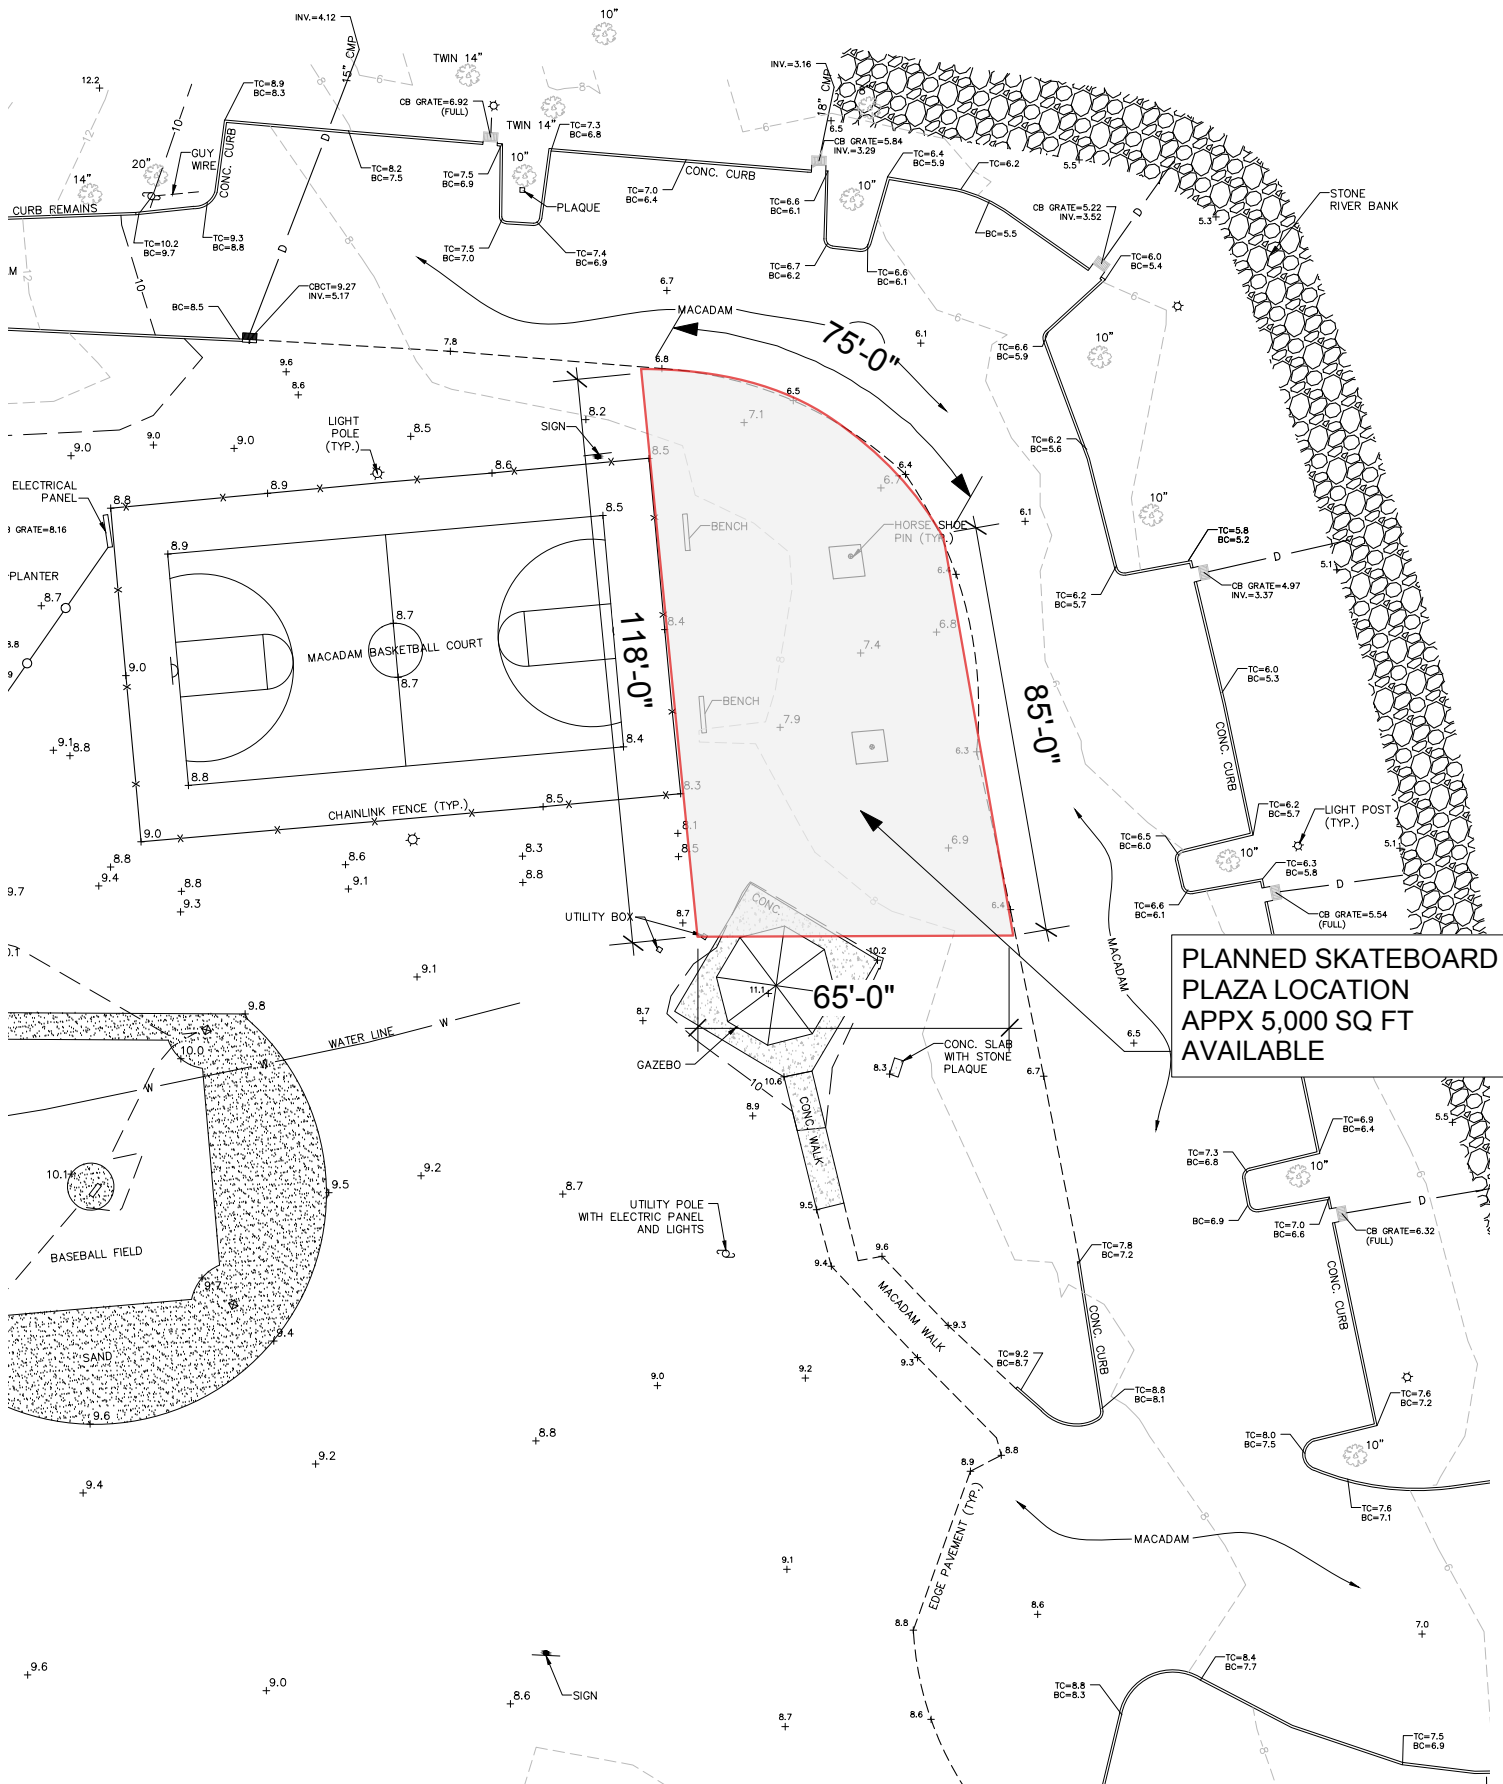

**PLANNED SKATEBOARD
PLAZA LOCATION
APPX 5,000 SQ FT
AVAILABLE**

**NYACK SKATEBOARD PLAZA
MEMORIAL PARK, NYACK, NY**

**DRAWN ON: MAY 29, 2013
BY: JKO**

EXISTING CONDITIONS